


PROPOSED ALTERATIONS AND ADDITIONS TO 30 MYRTLE ST FOR SARAH POHLEN

S4.55 DRAWING LIST


DRAWING No.	DESCRIPTION	Drawing Scales	ISSUED
S4.55-00	DRAWING LIST		<input type="checkbox"/>
S4.55-01	SITE PLAN	1:100	<input type="checkbox"/>
S4.55-05	GROUND FLOOR PLAN	1:100	<input type="checkbox"/>
S4.55-06	FIRST FLOOR PLAN	1:100	<input type="checkbox"/>
S4.55-07	ROOF PLAN	1:100	<input type="checkbox"/>
S4.55-08	SECTION S-01 & S-03	1:100	<input type="checkbox"/>
S4.55-09	SECTION S-02	1:100	<input type="checkbox"/>
S4.55-10	NORTH AND WEST ELEVATIONS	1:100	<input type="checkbox"/>
S4.55-11	SOUTH AND EAST ELEVATIONS	1:100	<input type="checkbox"/>

no.	DATE	AMENDMENTS			Project	Scale	Drawing			
A	17/05/2023	EXTEND BALCONY BY 600MM + LOWER SILL OF MAIN BED WINDOW TO 900MM. ADD SKYLIGHTS	<p>The Architect is not responsible for any discrepancies occurring on site. All discrepancies shall be reported to the Architect prior to commencement of any construction work or shop drawings.</p> <p>This drawing is not to be scaled for dimensioning purposes. Use figured dimensions only.</p> <p>© Copyright Marianne Halmos Architect</p>	<p style="text-align: center;">marianne halmos ARCHITECT SUITE 209, 3 EDEN STREET, NORTH SYDNEY, NSW 2060 Mob : 0418 208 089 Email: marianne@mariannehalmos.com.au REG. No. 4719</p>	<p>ALTERATIONS AND ADDITIONS TO 30 MYRTLE ST, CROWS NEST, NSW, 2065 FOR: SARAH POHLEN</p>	AS SHC	S4.55 DRAWING LIST			
						Date drawn 17/05/2023				
							Drawn MB	Job No:	Drawing No.	Amd
							Checked MH	20.02	S4.55-00	A

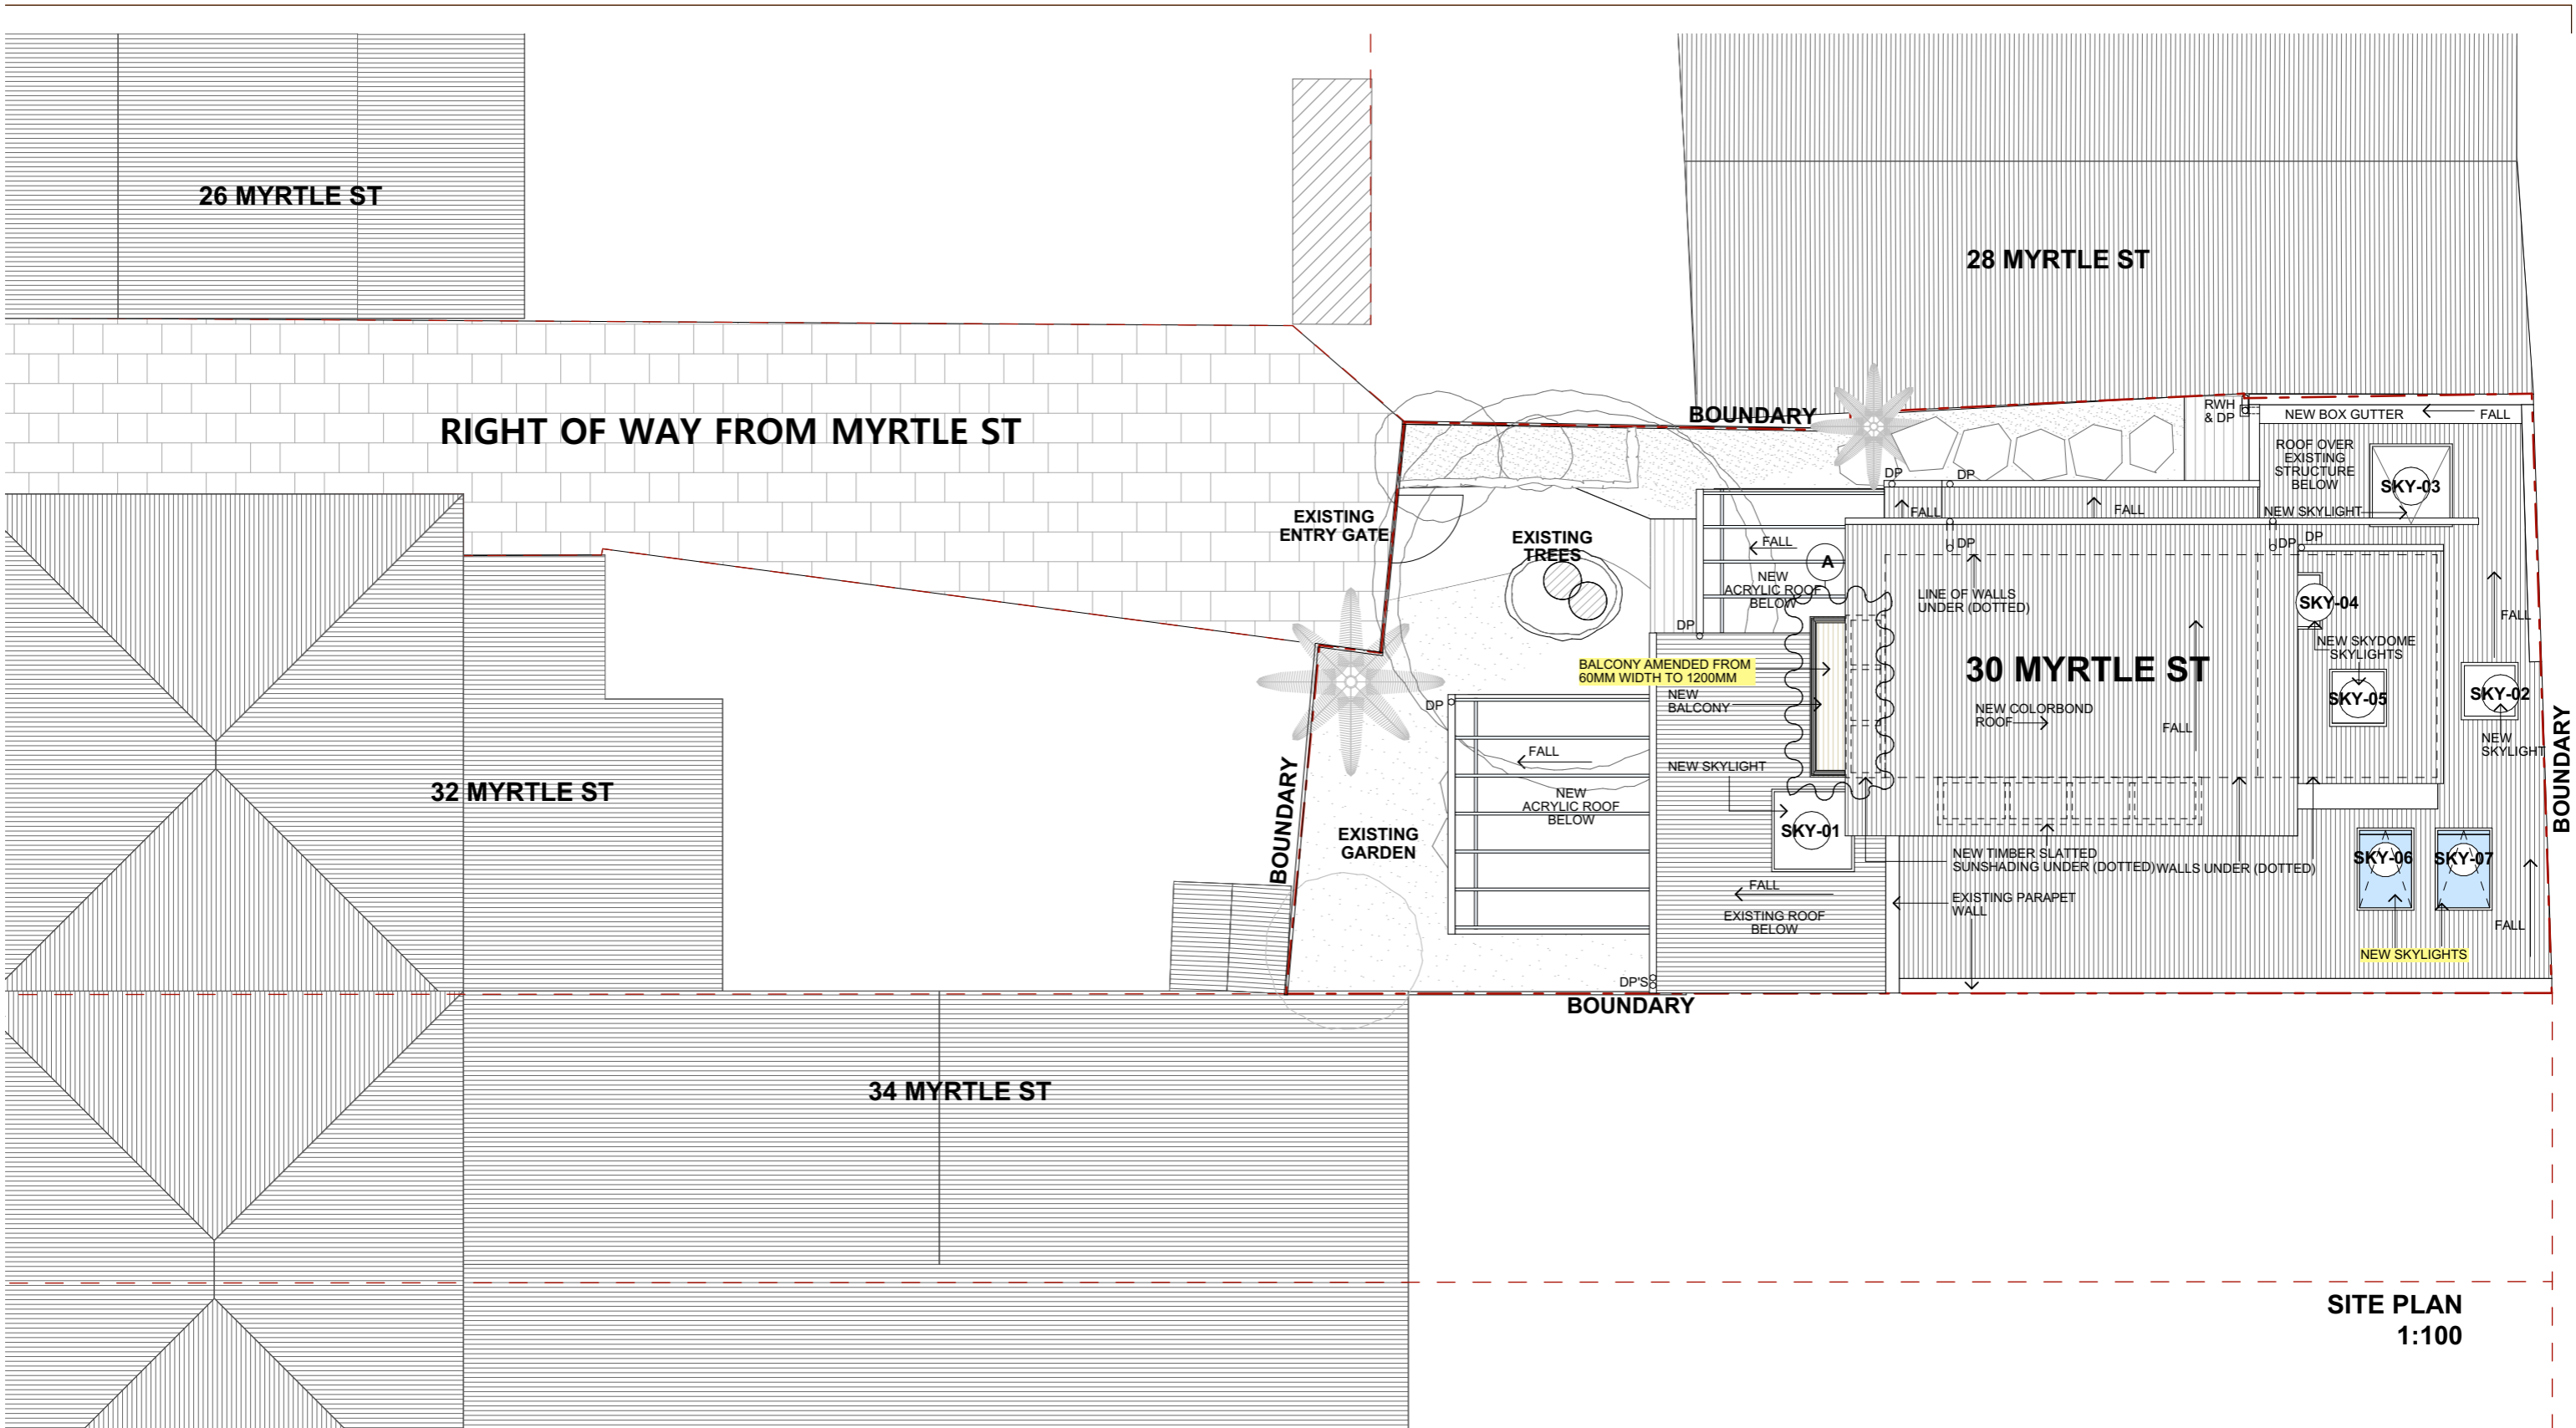

SITE PLAN
1:100

No.	DATE	AMENDMENTS
A	17/05/2023	EXTEND BALCONY BY 600MM + LOWER SILL OF MAIN BED WINDOW TO 900MM. ADD SKYLIGHTS

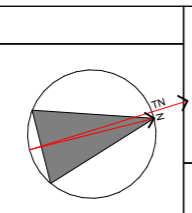


The Architect is not responsible for any discrepancies occurring on site. All discrepancies shall be reported to the Architect prior to commencement of any construction work or shop drawings.
This drawing is not to be scaled for dimensioning purposes. Use figured dimensions only.
© Copyright Marianne Halmos Architect

marianne halmos
ARCHITECT
SUITE 209, 3 EDEN STREET, NORTH SYDNEY, NSW 2060
Mob : 0418 208 089
Email: marianne@mariannehalmos.com.au
REG. No. 4719

Project
ALTERATIONS AND ADDITIONS TO
30 MYRTLE ST, CROWS NEST, NSW, 2065
FOR:
SARAH POHLEN


Scale
AS SHOWN
Date drawn
17/05/2023
Drawn
MB
Checked
MH

Drawing
SITE PLAN
Job No: 20.02
Drawing No. Amd
S4.55-01 A

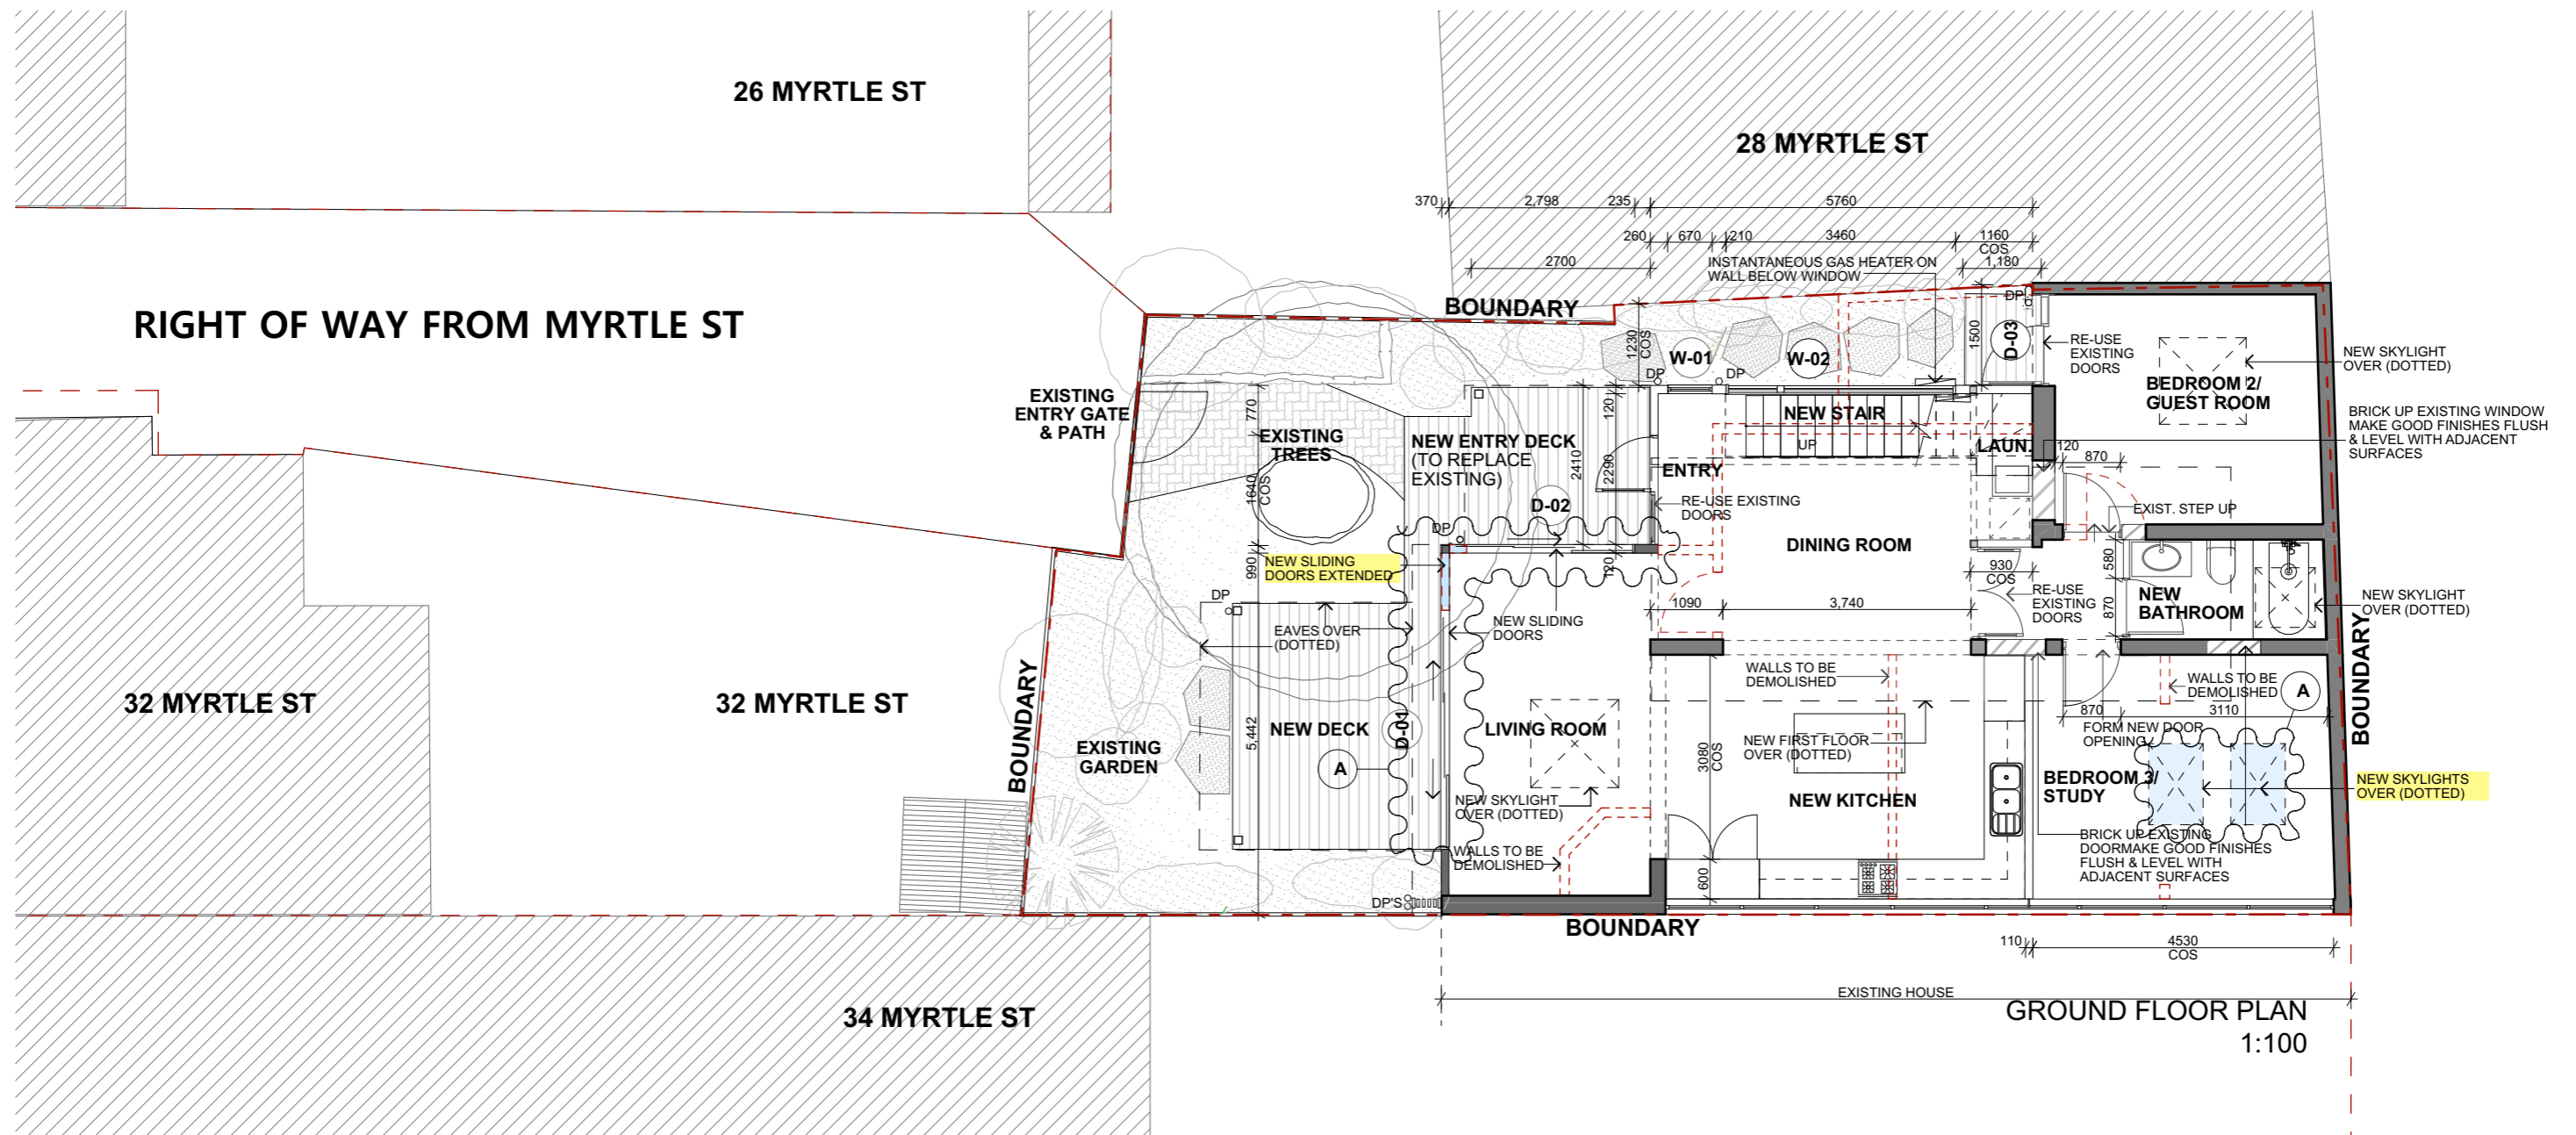

GROUND FLOOR PLAN
1:100

No.	DATE	AMENDMENTS
A	17/05/2023	EXTEND BALCONY BY 600MM + LOWER SILL OF MAIN BED WINDOW TO 900MM + NEW SKYLIGHTS TO BED 3

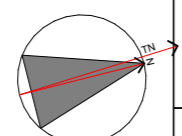


The Architect is not responsible for any discrepancies occurring on site. All discrepancies shall be reported to the Architect prior to commencement of any construction work or shop drawings.
This drawing is not to be scaled for dimensioning purposes. Use figured dimensions only.
© Copyright Marianne Halmos Architect

marianne halmos
ARCHITECT
SUITE 209, 3 EDEN STREET, NORTH SYDNEY, NSW 2060
Mob : 0418 208 089
Email: marianne@mariannehalmos.com.au
REG. No. 4719


Project
ALTERATIONS AND ADDITIONS TO
30 MYRTLE ST, CROWS NEST, NSW, 2065
FOR:
SARAH POHLEN

Scale
AS SHOWN
Date drawn
17/05/2023
Drawn
MB
Checked
MH

Drawing
GROUND FLOOR PLAN
Job No:
20.02
Drawing No.
S4.55-05
Amd
A

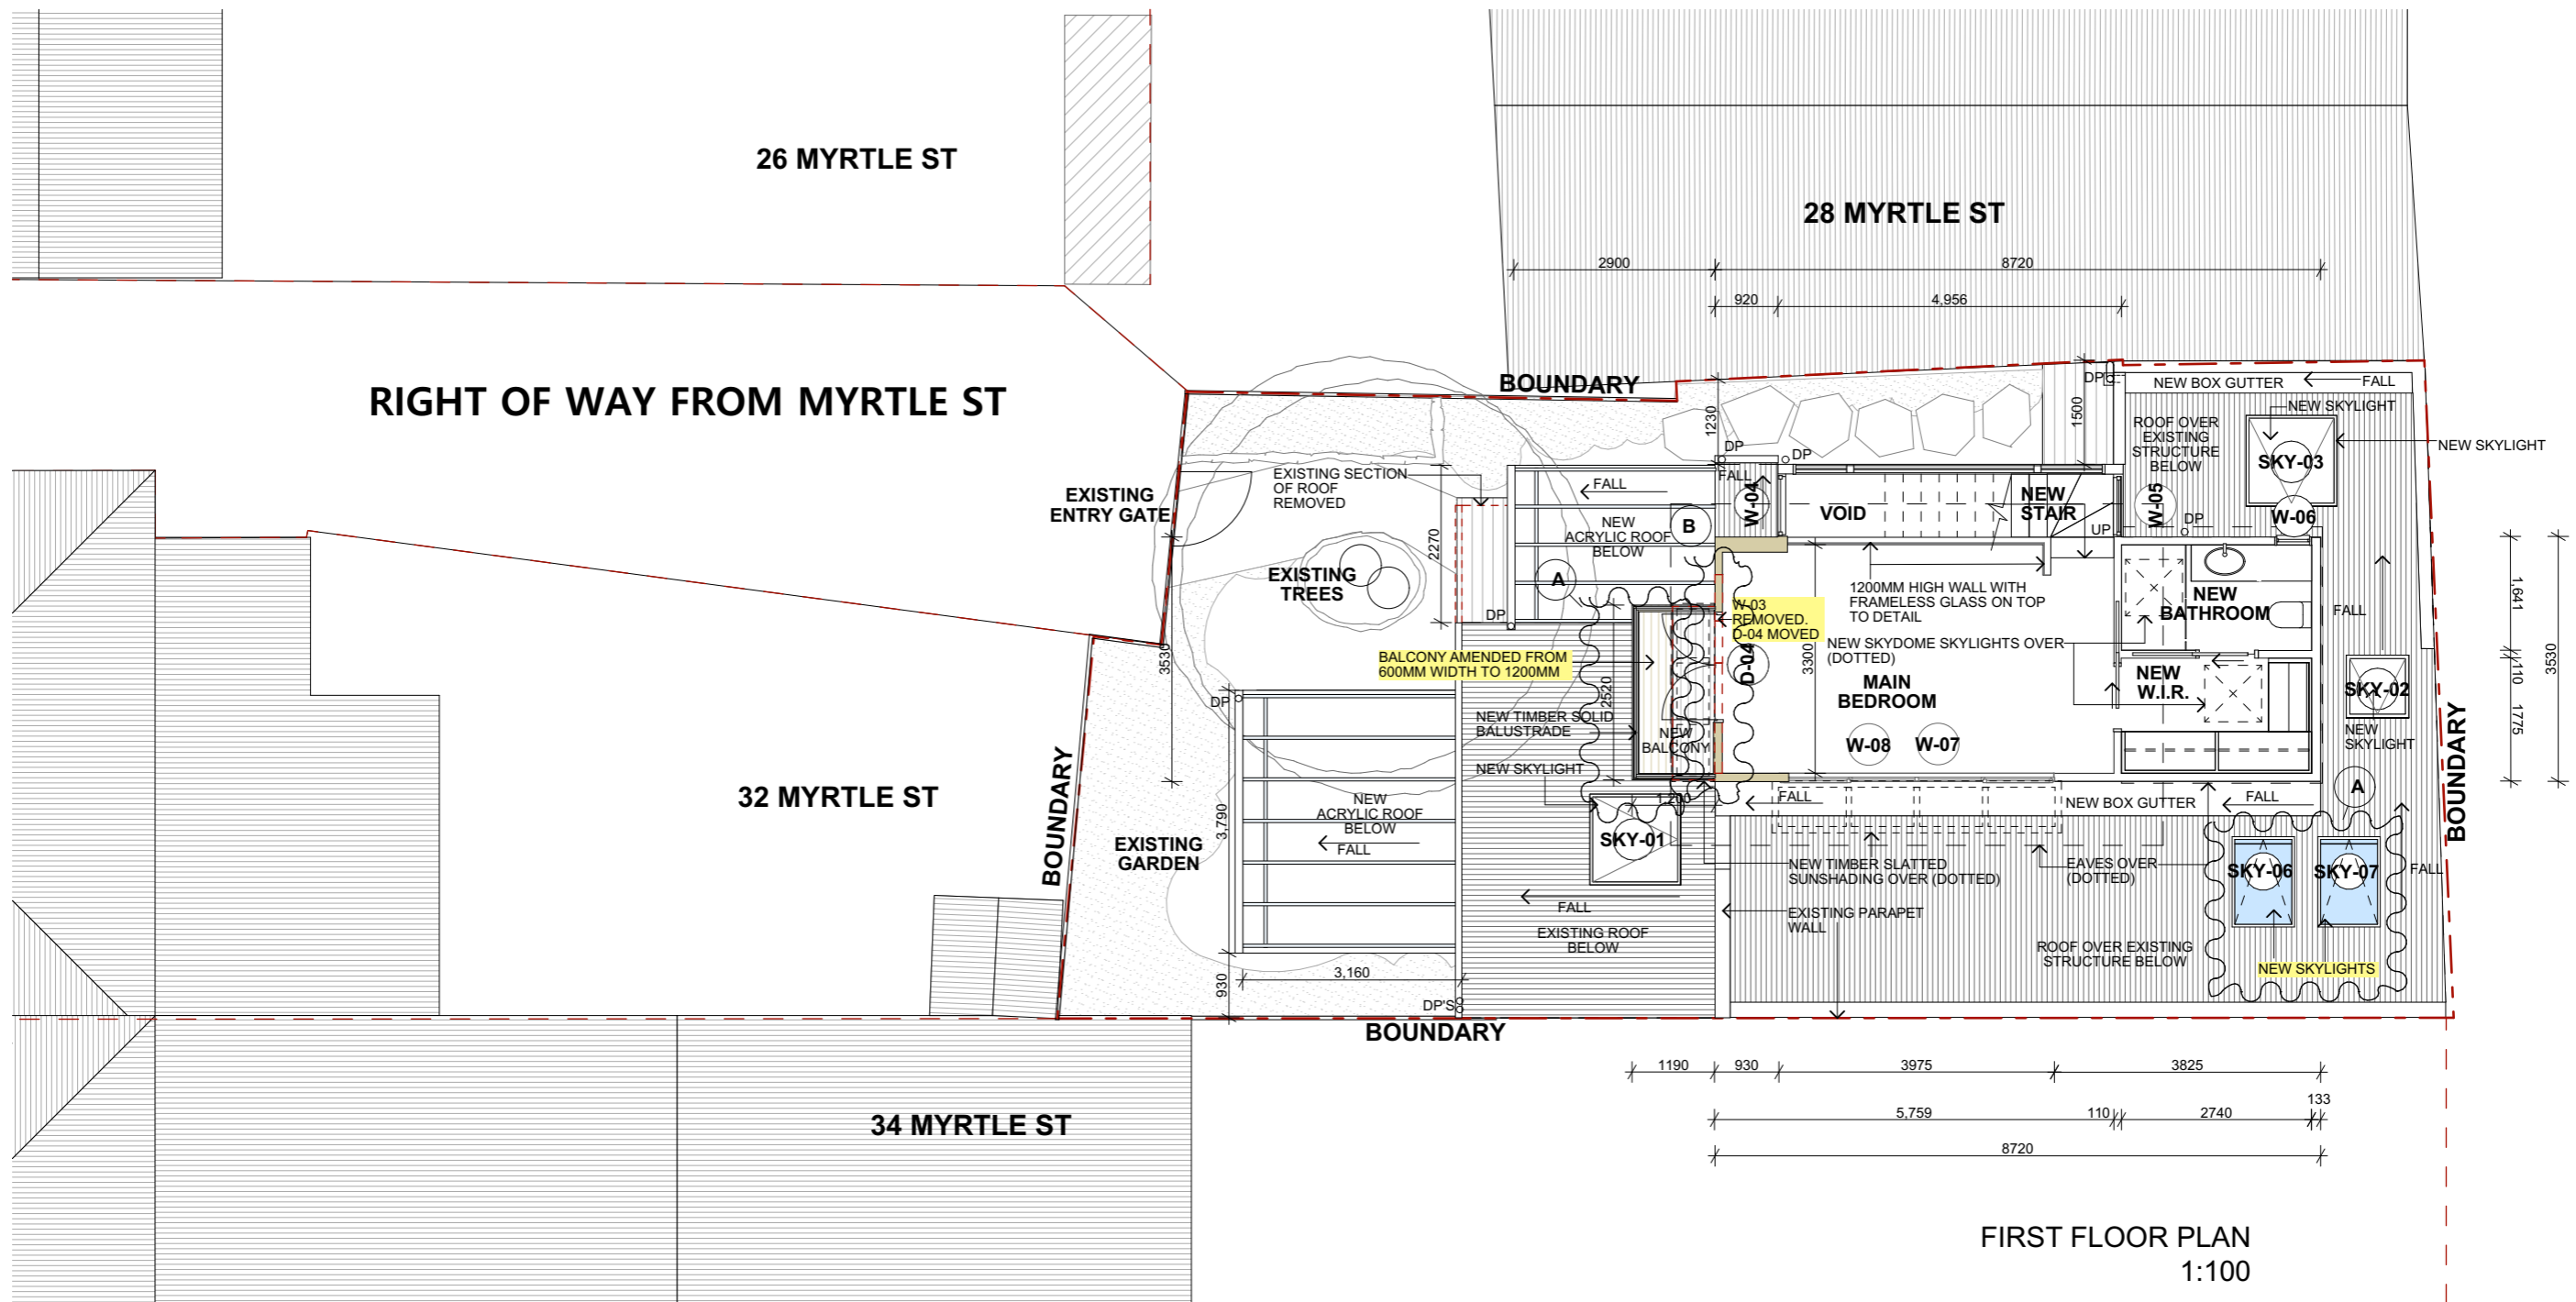

No.	DATE	AMENDMENTS
A	17/05/2023	EXTEND BALCONY BY 600MM + LOWER SILL OF MAIN BED WINDOW TO 900MM + NEW SKYLIGHTS TO BED 3
B	04/08/2023	W-03 REMOVED. D-04 POSITION AMENDED

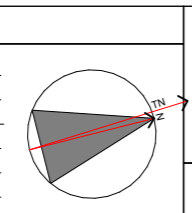

The Architect is not responsible for any discrepancies occurring on site. All discrepancies shall be reported to the Architect prior to commencement of any construction work or shop drawings.

This drawing is not to be scaled for dimensioning purposes. Use figured dimensions only.

© Copyright Marianne Halmos Architect

marianne halmos
 ARCHITECT
 SUITE 209, 3 EDEN STREET, NORTH SYDNEY, NSW 2060
 Mob : 0418 208 089
 Email: marianne@mariannehalmos.com.au
 REG. No. 4719

Project
 ALTERATIONS AND ADDITIONS TO
 30 MYRTLE ST, CROWS NEST, NSW, 2065
 FOR:
 SARAH POHLEN

Scale
 AS SHOWN


Date drawn
 4/08/2023

Drawn
 MB


Checked
 MH

Drawing
FIRST FLOOR PLAN

Job No: 20.02 Drawing No. S4.55-06 Amd B

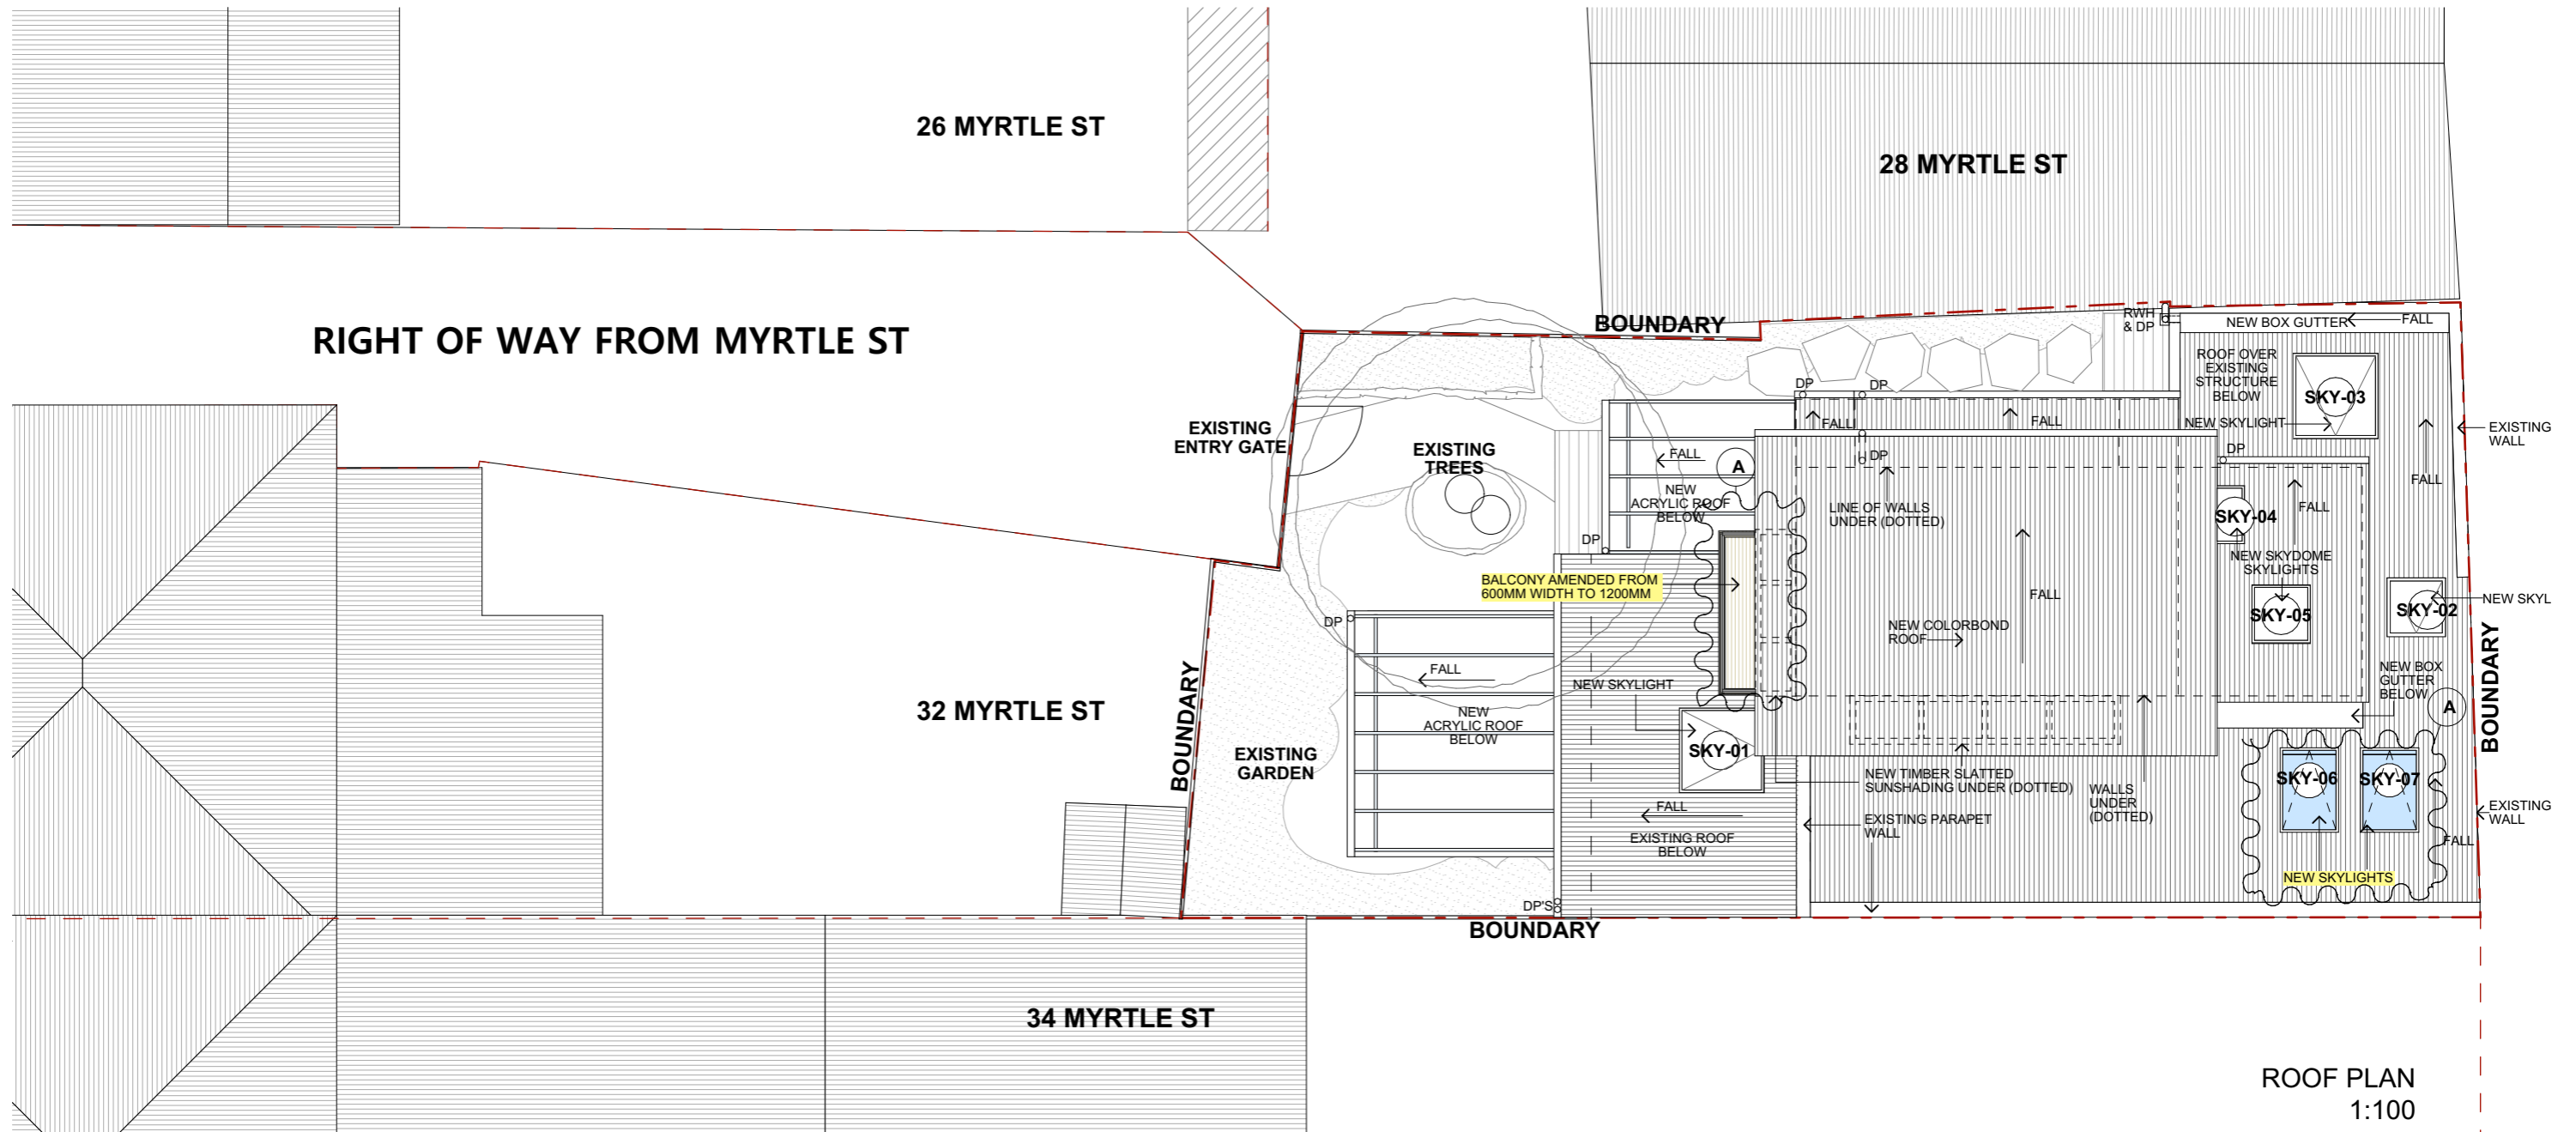

No.	DATE	AMENDMENTS
A	17/05/2023	EXTEND BALCONY BY 600MM + LOWER SILL OF MAIN BED WINDOW TO 900MM + NEW SKYLIGHTS TO BED 3

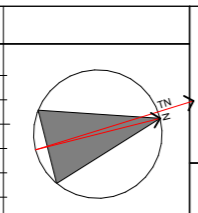


The Architect is not responsible for any discrepancies occurring on site. All discrepancies shall be reported to the Architect prior to commencement of any construction work or shop drawings.
 This drawing is not to be scaled for dimensioning purposes. Use figured dimensions only.
 © Copyright Marianne Halmos Architect

marianne halmos
 ARCHITECT
 SUITE 209, 3 EDEN STREET, NORTH SYDNEY, NSW 2060
 Mob : 0418 208 089
 Email: marianne@mariannehalmos.com.au
REG. No. 4719


Project
 ALTERATIONS AND ADDITIONS TO
 30 MYRTLE ST, CROWS NEST, NSW, 2065
 FOR:
 SARAH POHLEN

Scale
 AS SHOWN
 Date drawn
 17/05/2023
 Drawn
 MB
 Checked
 MH

Drawing
ROOF PLAN
 Job No: **20.02**
 Drawing No. **S4.55-07** Amd
A

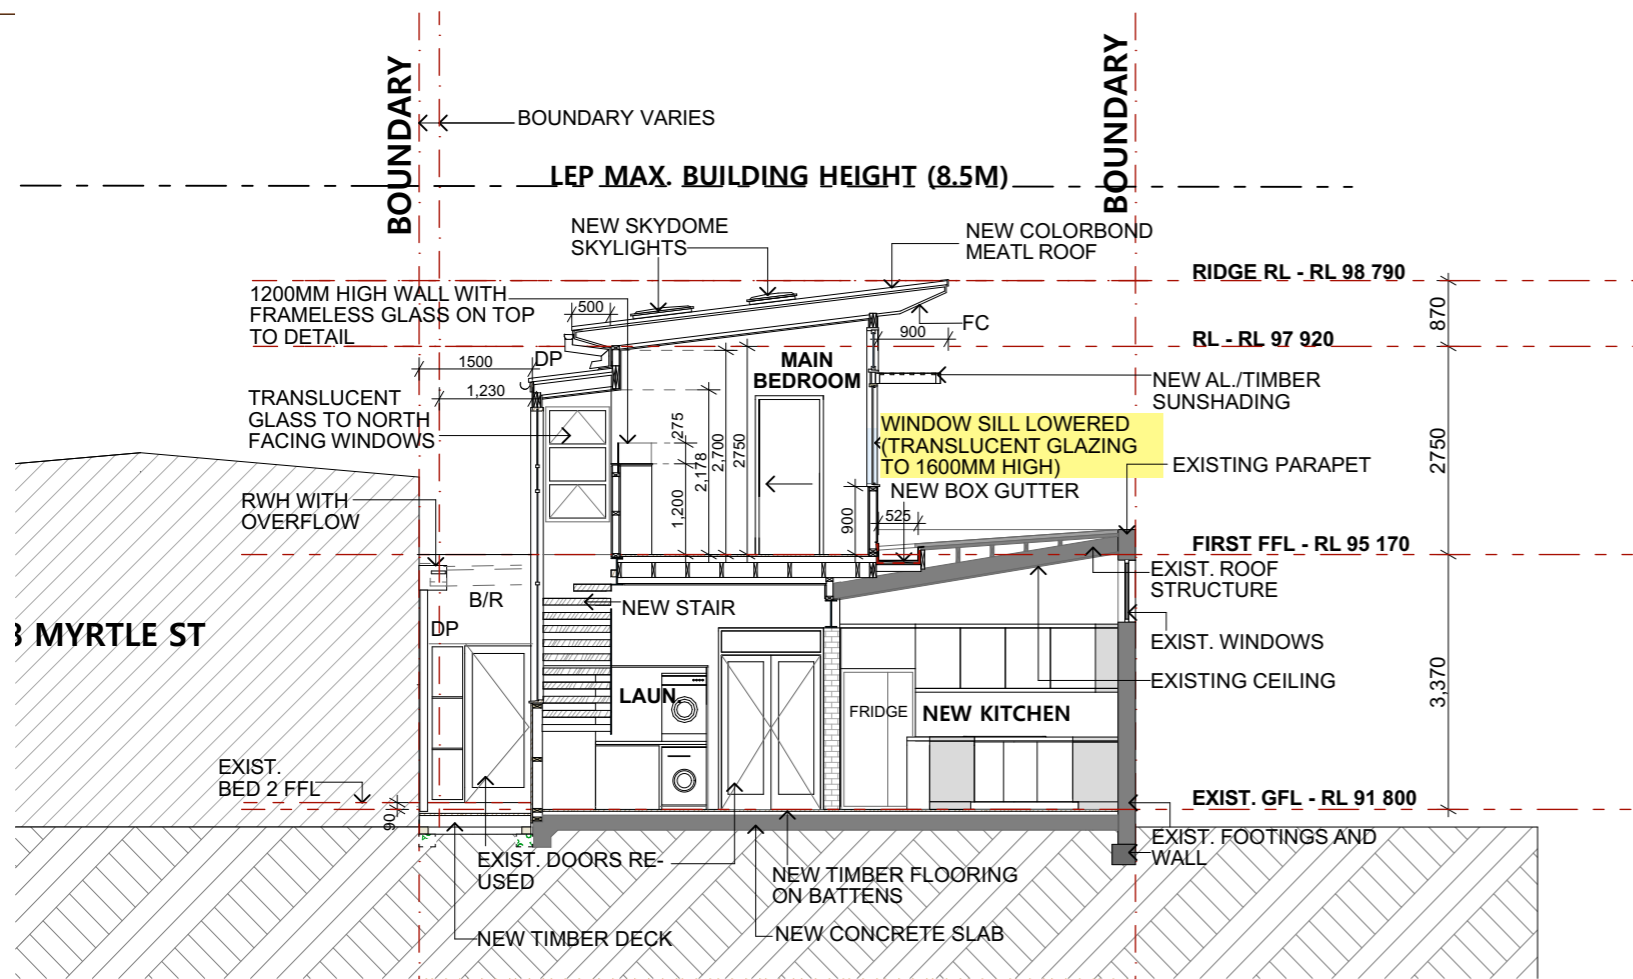

CROSS SECTION S-01
1:100

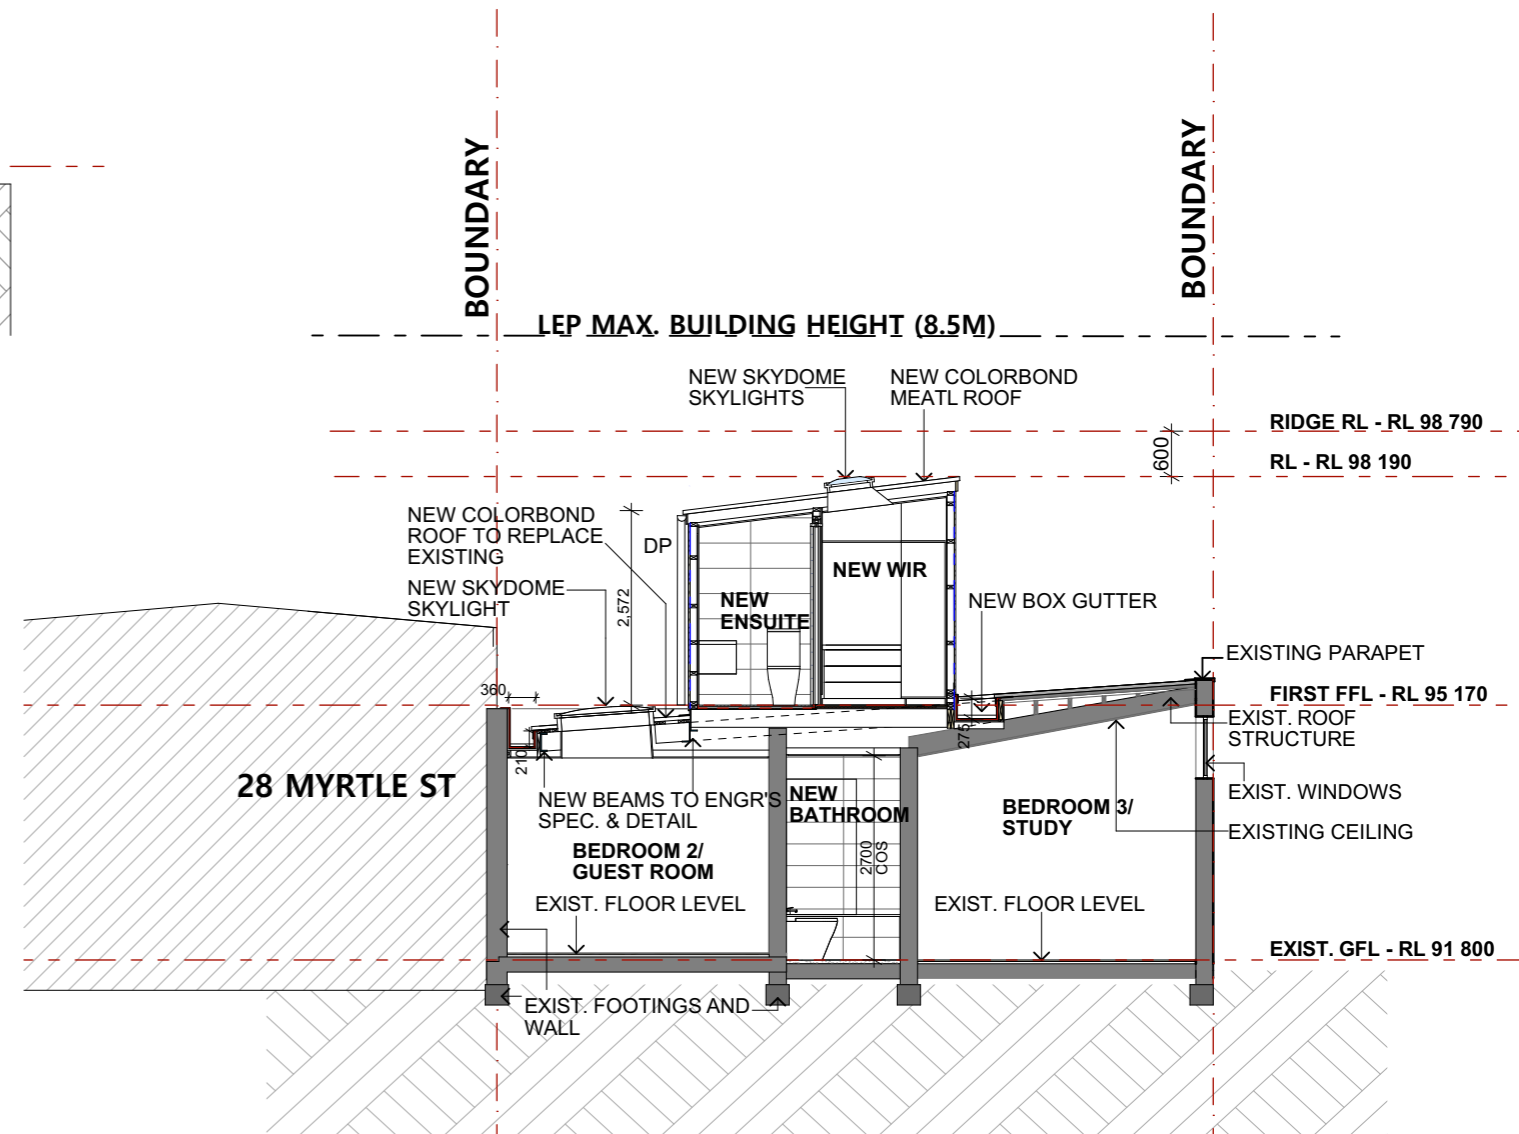

CROSS SECTION S-03
1:100

No.	DATE	AMENDMENTS
A	17/05/2023	EXTEND BALCONY BY 600MM + LOWER SILL OF MAIN BED WINDOW TO 900MM

The Architect is not responsible for any discrepancies occurring on site. All discrepancies shall be reported to the Architect prior to commencement of any construction work or shop drawings.
This drawing is not to be scaled for dimensioning purposes. Use figured dimensions only.


© Copyright Marianne Halmos Architect

marianne halmos
ARCHITECT
SUITE 209, 3 EDEN STREET, NORTH SYDNEY, NSW 2060
Mob : 0418 208 089
Email: marianne@mariannehalmos.com.au
REG. No. 4719

Project
ALTERATIONS AND ADDITIONS TO
30 MYRTLE ST, CROWS NEST, NSW, 2065
FOR:
SARAH POHLEN

Scale
AS SHOWN
Date drawn
17/05/2023
Drawn
MB
Checked
MH

Drawing
SECTIONS S-01 & S-03
Job No: 20.02
Drawing No. S4.55-08
Amd

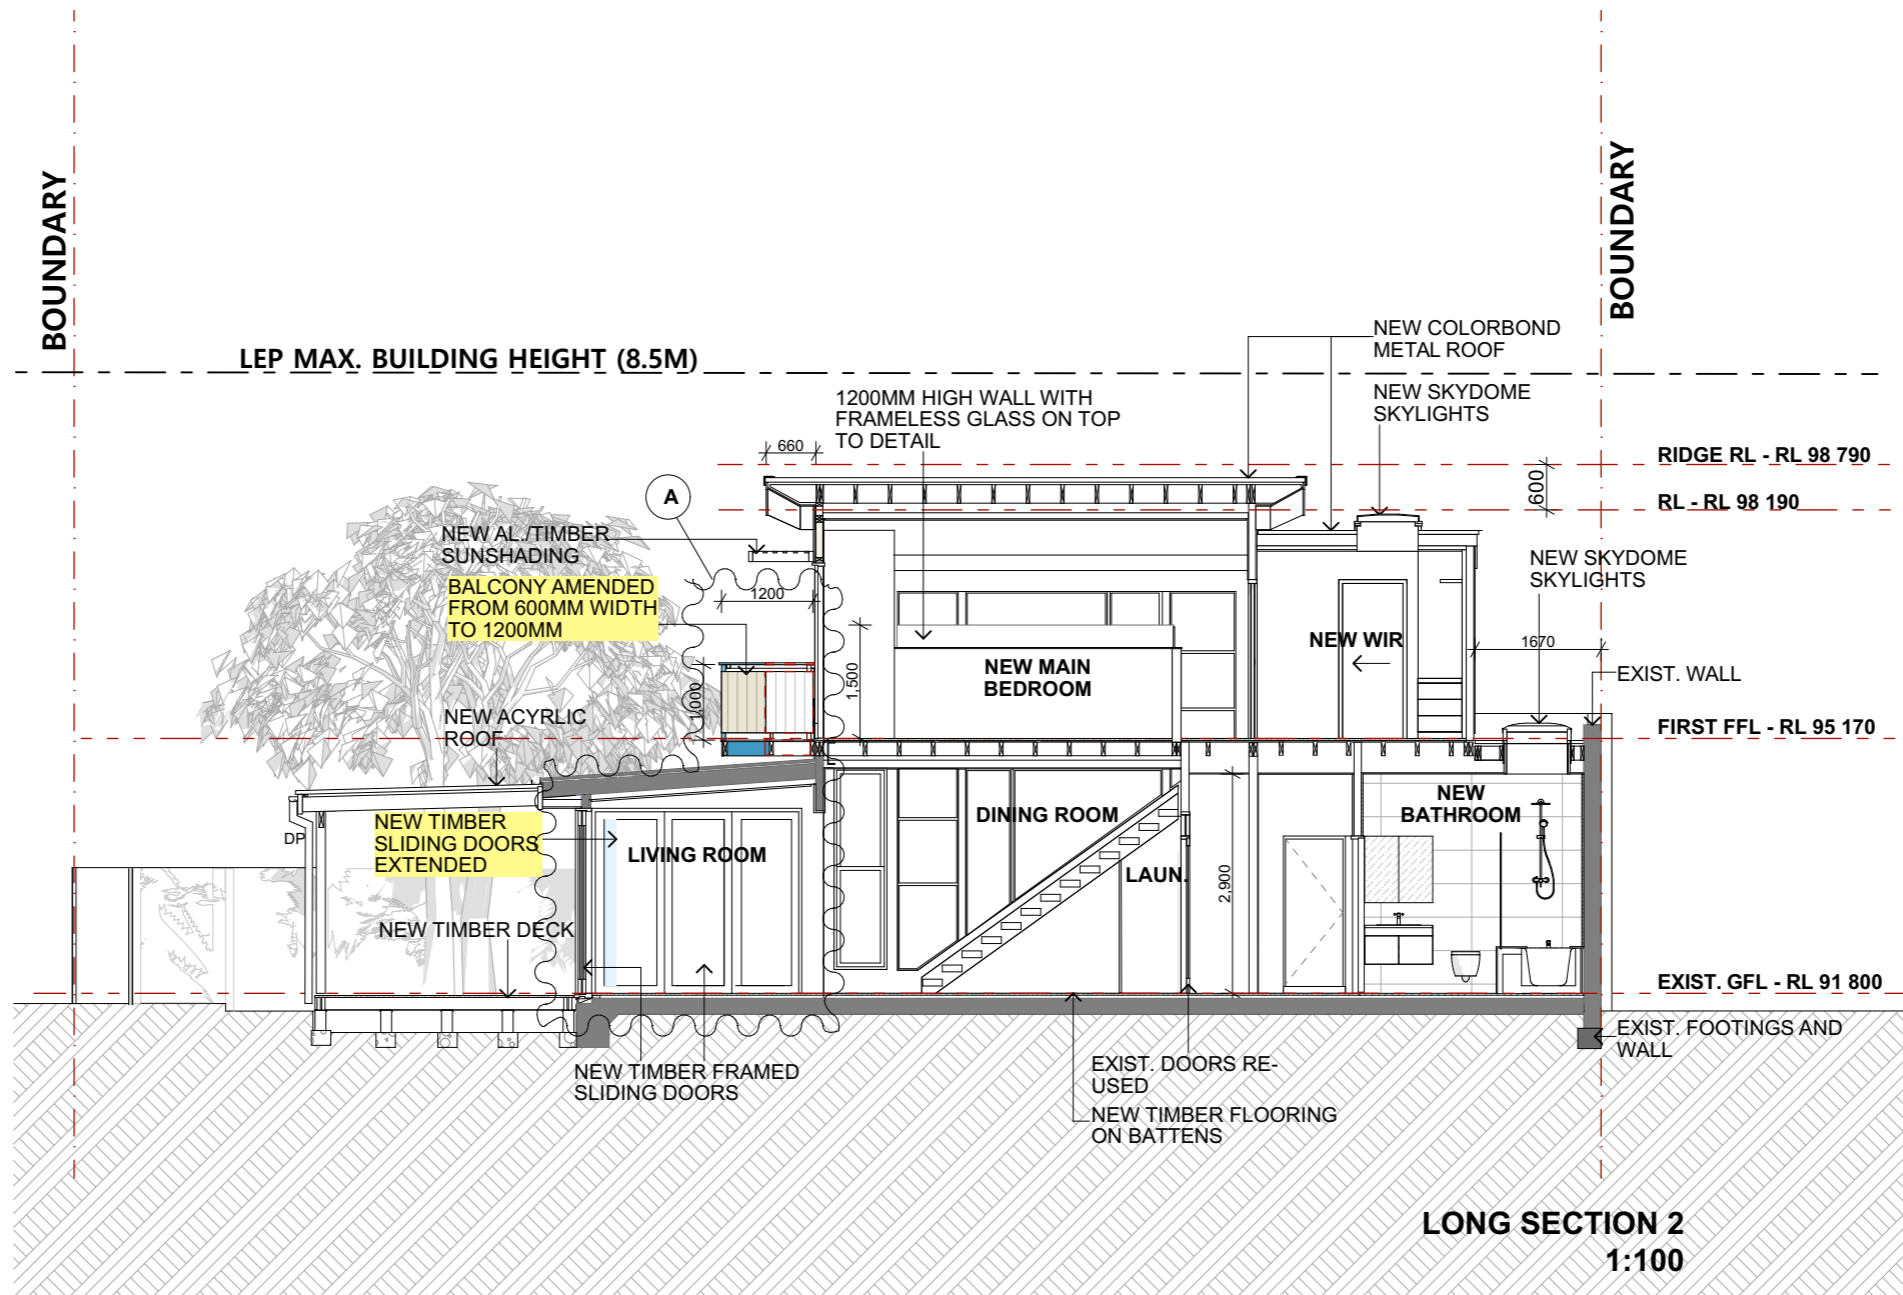

No.	DATE	AMENDMENTS
A	17/05/2023	EXTEND BALCONY BY 600MM + LOWER SILL OF MAIN BED WINDOW TO 900MM

The Architect is not responsible for any discrepancies occurring on site. All discrepancies shall be reported to the Architect prior to commencement of any construction work or shop drawings.

This drawing is not to be scaled for dimensioning purposes. Use figured dimensions only.

© Copyright Marianne Halmos Architect

marianne halmos
ARCHITECT
SUITE 209, 3 EDEN STREET, NORTH SYDNEY, NSW 2060
Mob : 0418 208 089
Email: marianne@mariannehalmos.com.au
REG. No. 4719

Project
ALTERATIONS AND ADDITIONS TO
30 MYRTLE ST, CROWS NEST, NSW, 2065
FOR:
SARAH POHLEN

Scale
AS SHOWN


Date drawn
17/05/2023

Drawn
MB


Checked
MH

Drawing
SECTION S-02

Job No: 20.02
Drawing No. S4.55-09
Amd A

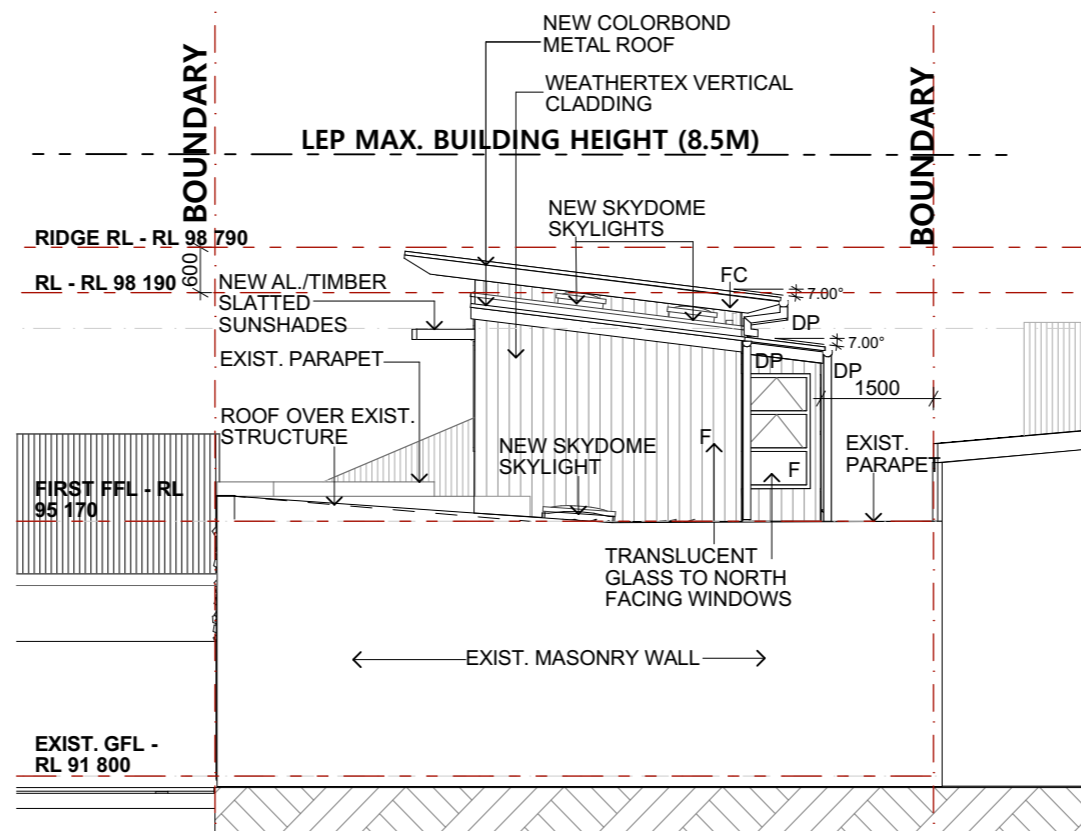

NORTH ELEVATION
1:100

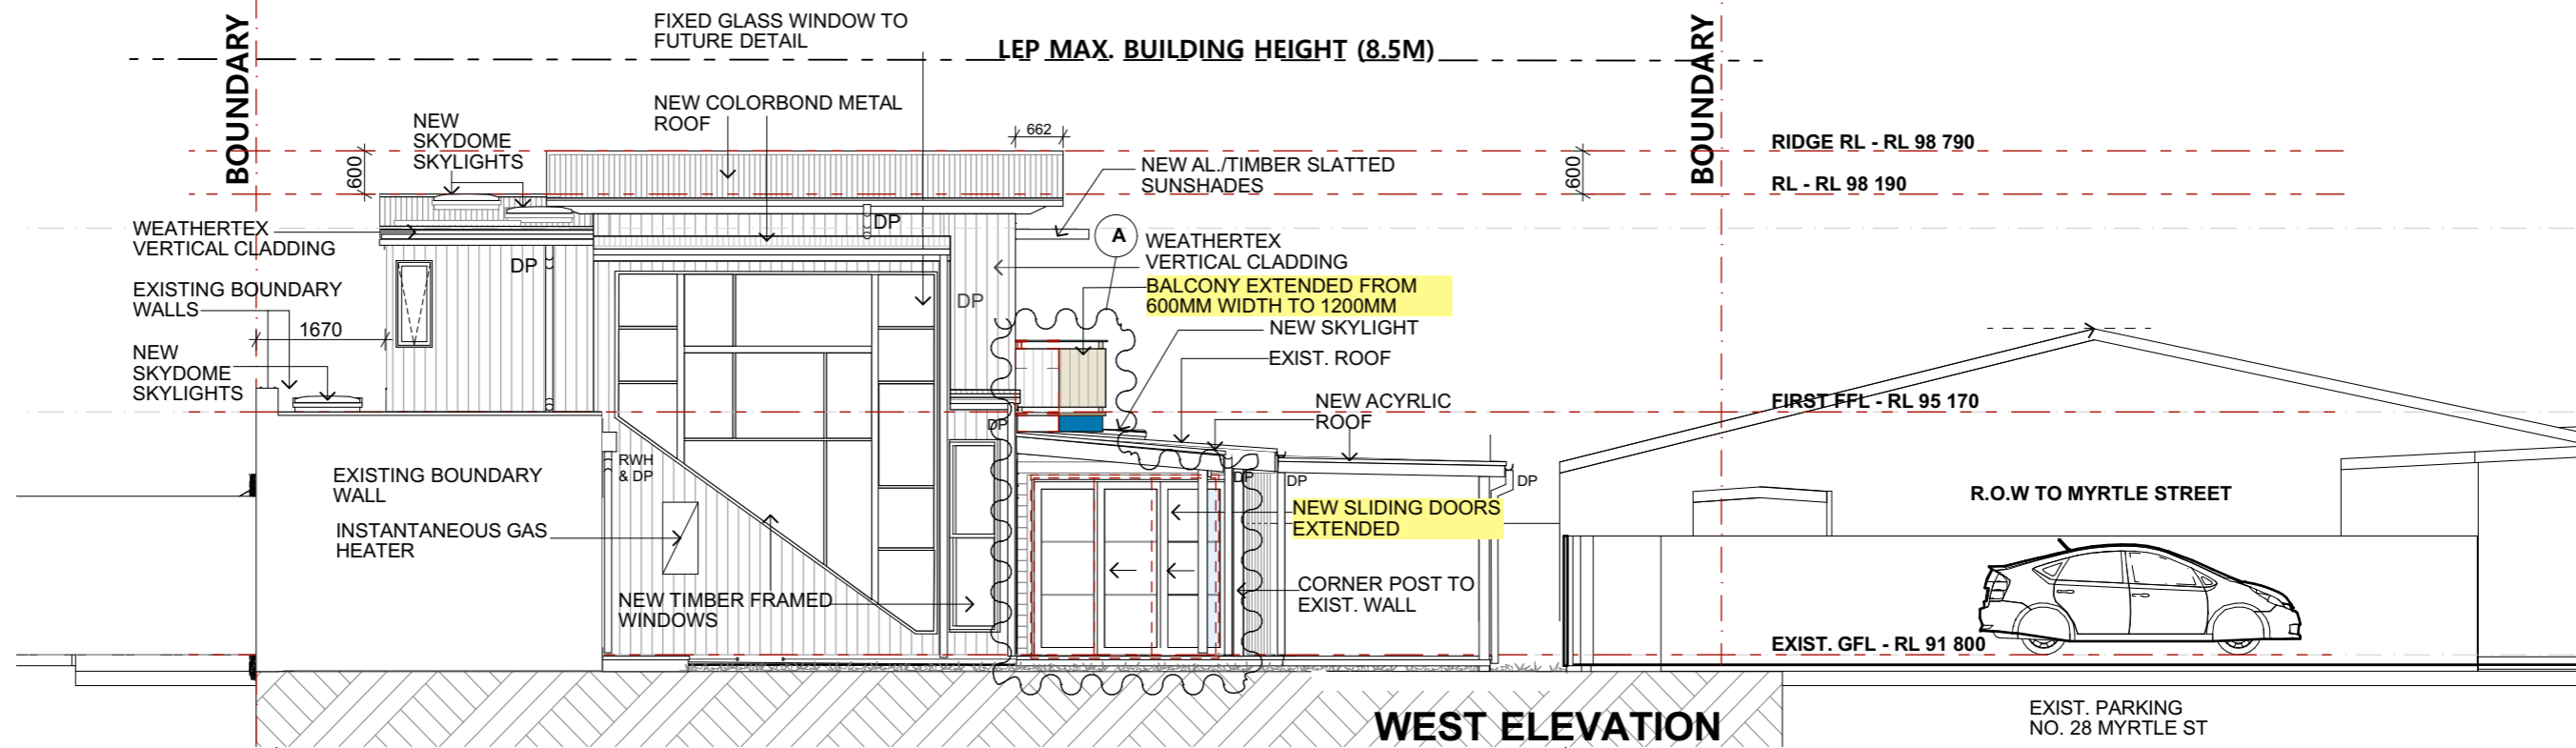

WEST ELEVATION
1:100

No.	DATE	AMENDMENTS
A	17/05/2023	EXTEND BALCONY BY 600MM + LOWER SILL OF MAIN BED WINDOW TO 900MM



The Architect is not responsible for any discrepancies occurring on site. All discrepancies shall be reported to the Architect prior to commencement of any construction work or shop drawings.
This drawing is not to be scaled for dimensioning purposes. Use figured dimensions only.
© Copyright Marianne Halmos Architect

marianne halmos
ARCHITECT
SUITE 209, 3 EDEN STREET, NORTH SYDNEY, NSW 2060
Mob : 0418 208 089
Email: marianne@mariannehalmos.com.au
REG. No. 4719

Project
ALTERATIONS AND ADDITIONS TO
30 MYRTLE ST, CROWS NEST, NSW, 2065
FOR:
SARAH POHLEN

Scale	AS SHOWN
Date drawn	17/05/2023
Drawn	MB
Checked	MH

Drawing		NORTH & WEST ELEVATIONS	
Job No:	20.02	Drawing No.	S4.55-10 A
Amd			

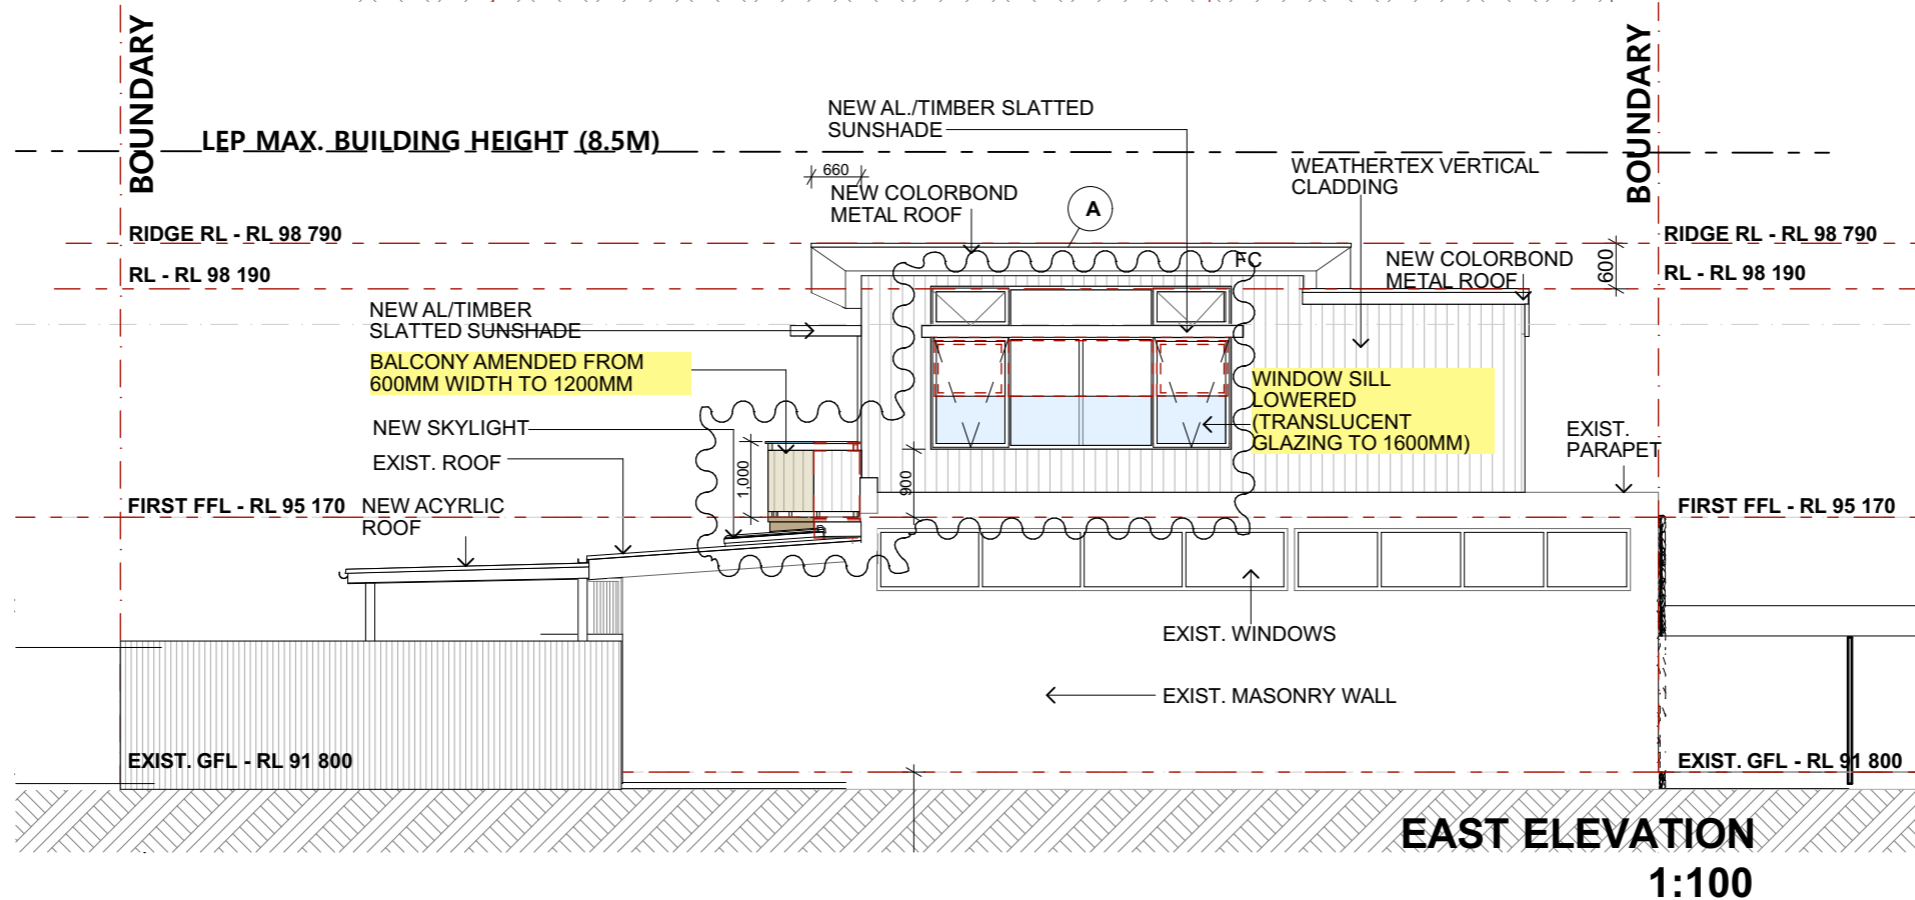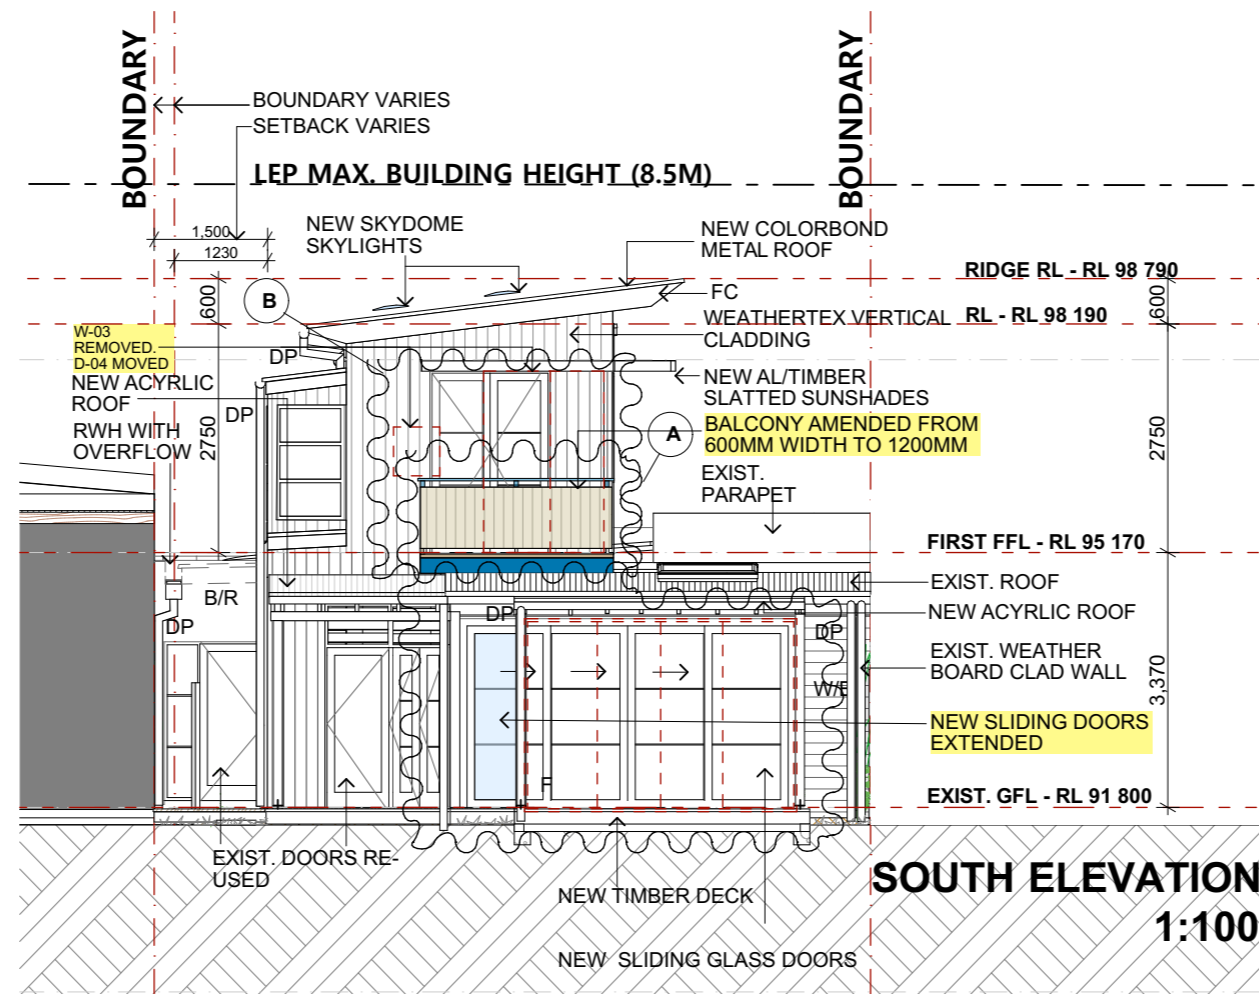

No.	DATE	AMENDMENTS
A	17/05/2023	EXTEND BALCONY BY 600MM + LOWER SILL OF MAIN BED WINDOW TO 900MM
B	04/08/2023	W-03 REMOVED. D-04 POSITION AMENDED

The Architect is not responsible for any discrepancies occurring on site. All discrepancies shall be reported to the Architect prior to commencement of any construction work or shop drawings.
 This drawing is not to be scaled for dimensioning purposes. Use figured dimensions only.
 © Copyright Marianne Halmos Architect

marianne halmos
 ARCHITECT
 SUITE 209, 3 EDEN STREET, NORTH SYDNEY, NSW 2060
 Mob : 0418 208 089
 Email: marianne@mariannehalmos.com.au
 REG. No. 4719

Project
 ALTERATIONS AND ADDITIONS TO
 30 MYRTLE ST, CROWS NEST, NSW, 2065
 FOR:
 SARAH POHLEN

Scale
 AS SHOWN
 Date drawn
 4/08/2023
 Drawn
 MB
 Checked
 MH

Drawing
SOUTH & EAST ELEVATIONS
 Job No: 20.02
 Drawing No. Amd
S4.55-11 B